


Contractor shall check all dimensions on the work and report any discrepancy to the Landscape Architect before proceeding. All drawings and specifications are the property of the Landscape Architect and must be returned at the completion of the work. This drawing is not to be used for construction until signed by the Landscape Architect.

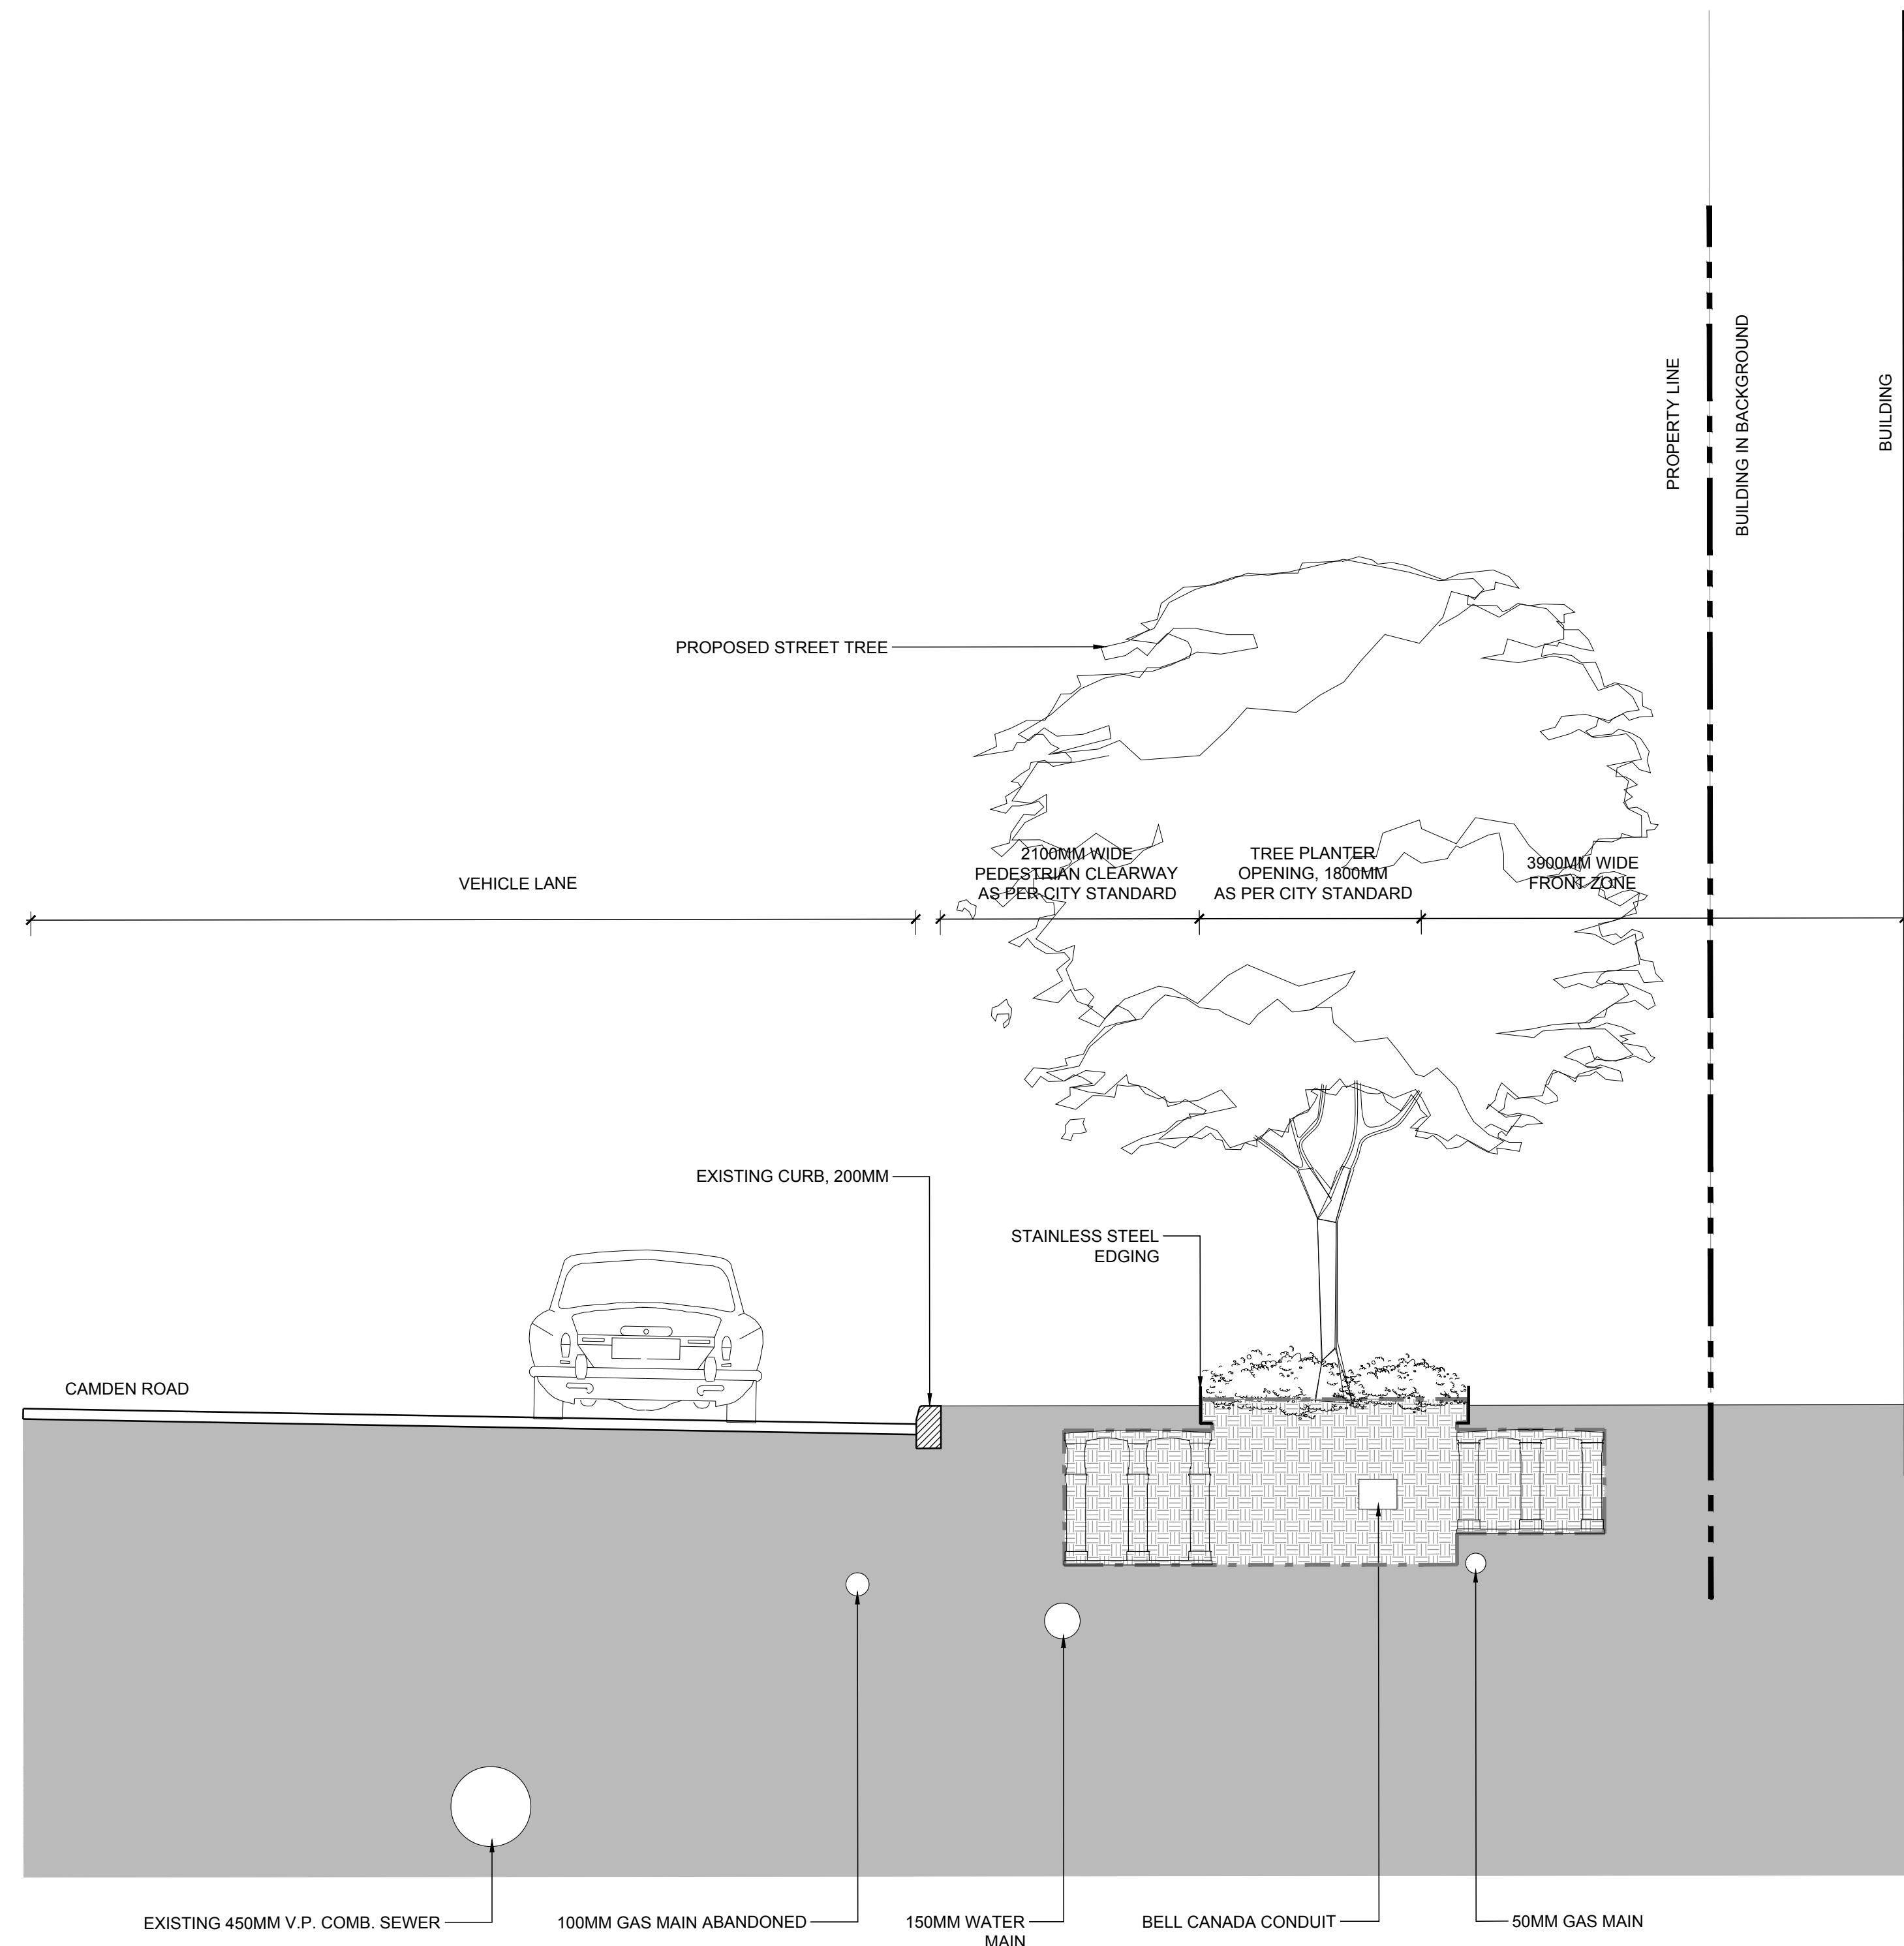


NOTE:
UTILITY DEPTHS TO BE VERIFIED.

NOT FOR CONSTRUCTION

No.	Description	Date
1	ISSUED FOR REZONING	JUN 07.19.

Revision

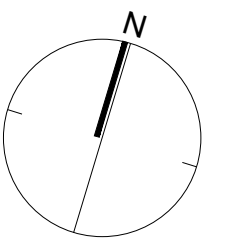

Landscape Architecture
Urban Design
Community Planning

411 Richmond Street E.
Suite 104 Toronto
Ontario M5A 3S5
tel: 416.349.8100
fax: 416.349.9390
nak@nakdesigngroup.com

Project **MIXED USE DEVELOPMENT**

741 RICHMOND ST. WEST

TORONTO ONTARIO

Title **LANDSCAPE SECTIONS**

Date	MAY 2018	Sheet
Scale	1:40	
Drawn	TB	
Checked	SVK	
Job No.	218019	

L1A